



RAAM / FENETRE / WINDOW

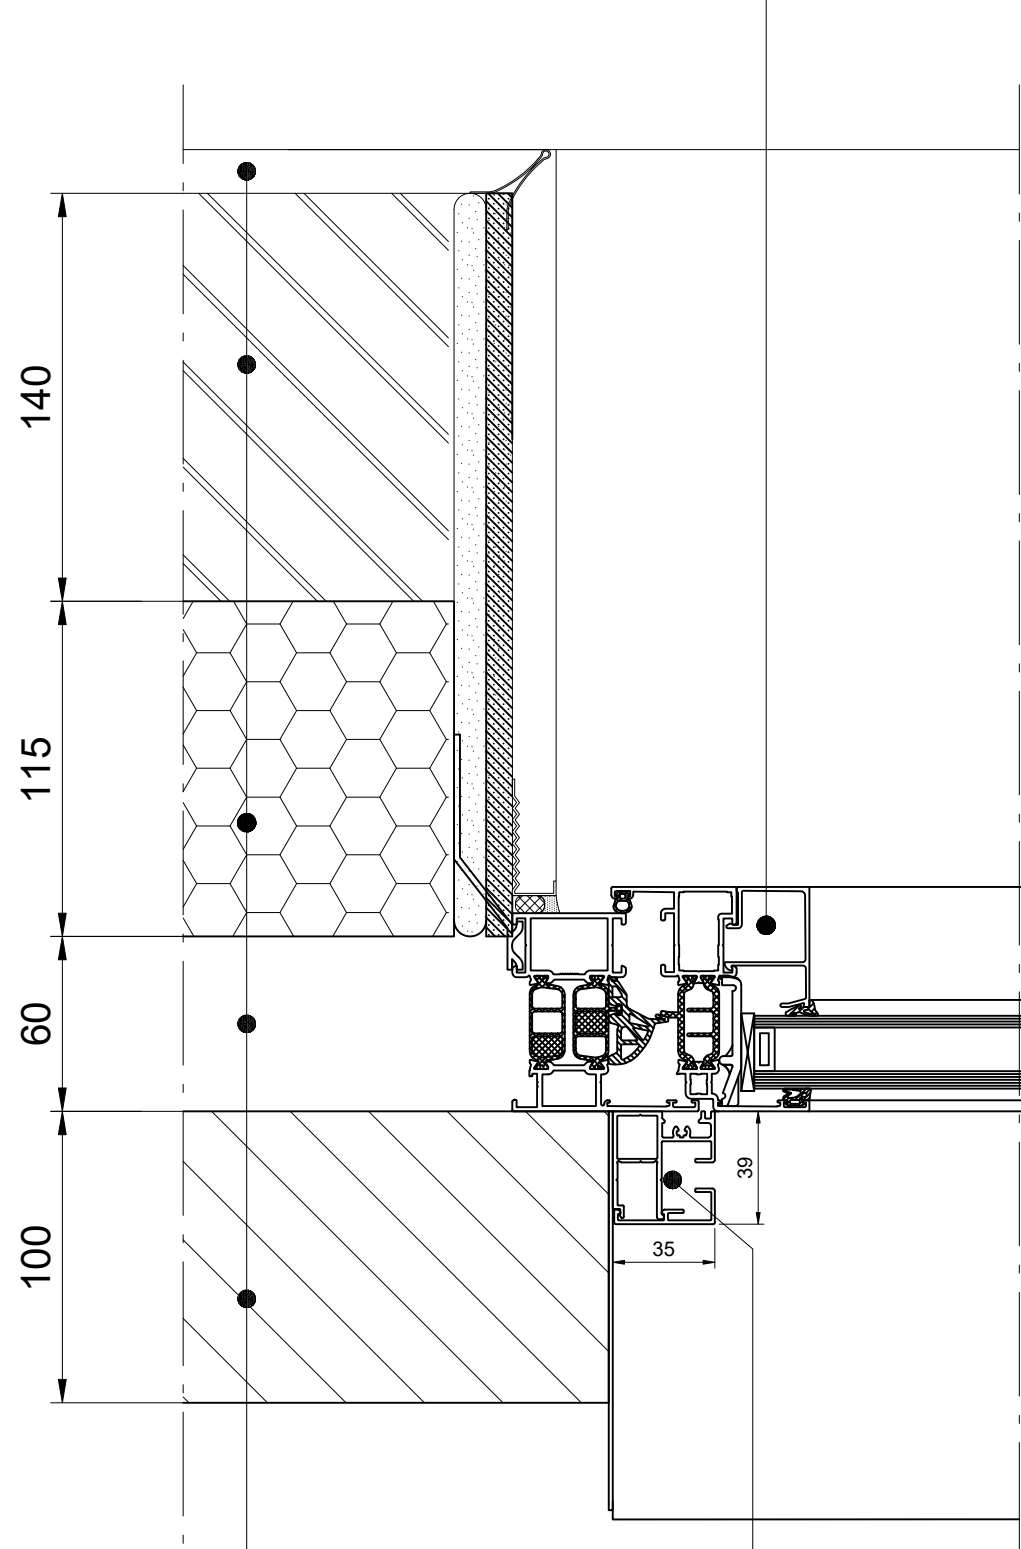

GELEIDER / COULISSE / GUIDE

BINNENAFWERKING / FINITION INTERIEURE / INTERIOR FINISH  
 BINNENSPOUWBLAD / DOUBLAGE INTERIEUR / INNER WALL  
 ISOLATIE / ISOLATION / INSULATION  
 LUCHTSPOUW / CAVITE / CAVITY  
 GEVELSTEEN / BRIQUE DE FACADE / FACE BRICK

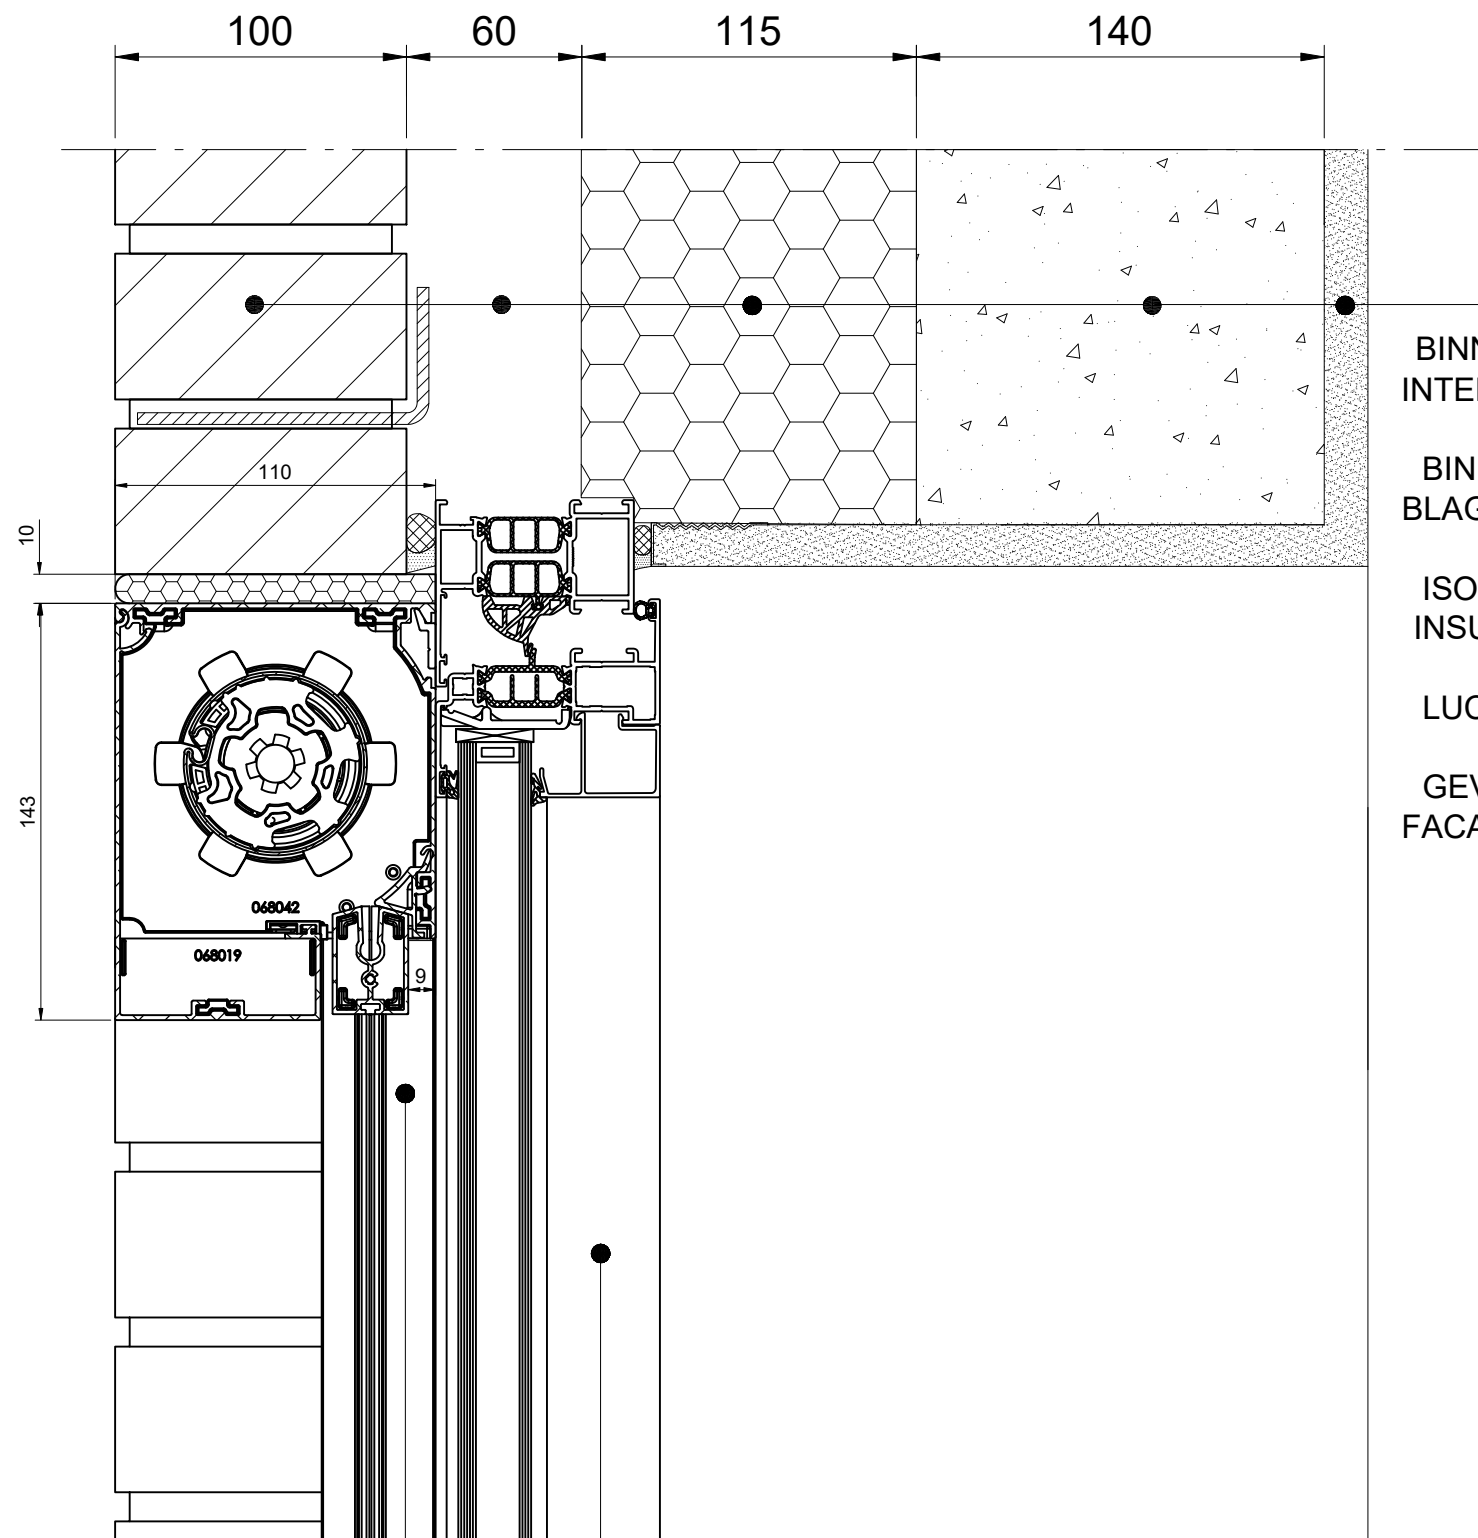

RAAM / FENETRE / WINDOW

Screen Coolscreen 8 PLUS

BINNENAFWERKING / FINITION -  
 INTERIEURE / INTERIOR FINISH

BINNENSPOUWBLAD / DOU-  
 BLAGE INTERIEUR / INNER WALL

ISOLATIE / ISOLATION /  
 INSULATION

LUCHTSPOUW / CAVITE / CAVITY

GEVELSTEEN / BRIQUE DE  
 FACADE / FACE BRICK

## Screen COOLSCREEN 8 PLUS 110x143

Wandaansluiting - gevelsteen

Raccord. murale - brique facade

Building connection - face brick

Schaal: 1 : 3.5

Datum: 01-9-2023

Tek.nr.:

Tekenaar: Sch:

© Harol / Projecten / Projecten / Projecten / Projecten

Industriepark 1/3  
 IZ Webbekom 1025  
 3290 Diest  
 Tel: 013 / 380.111

www.harol.be