



RAAM / FENETRE / WINDOW

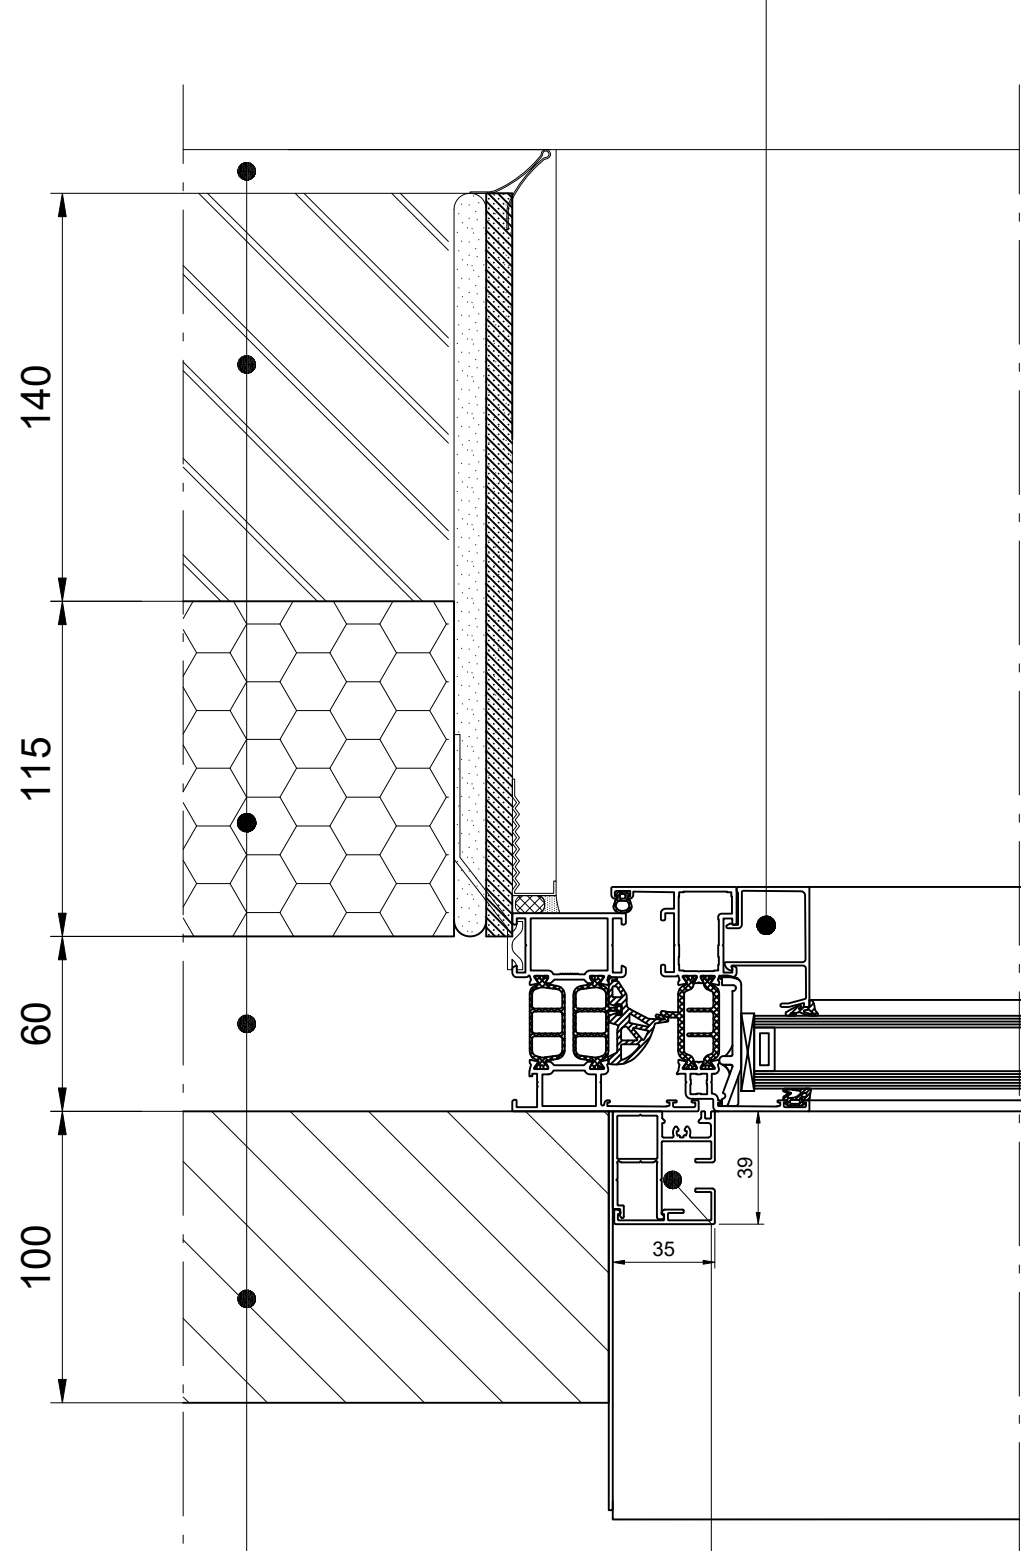

GELEIDER / COULISSE / GUIDE

BINNENAFWERKING / FINITION INTERIEURE / INTERIOR FINISH
 BINNENSPOUWBLAD / DOUBLAGE INTERIEUR / INNER WALL
 ISOLATIE / ISOLATION / INSULATION
 LUCHTSPOUW / CAVITE / CAVITY
 GEVELSTEEN / BRIQUE DE FACADE / FACE BRICK

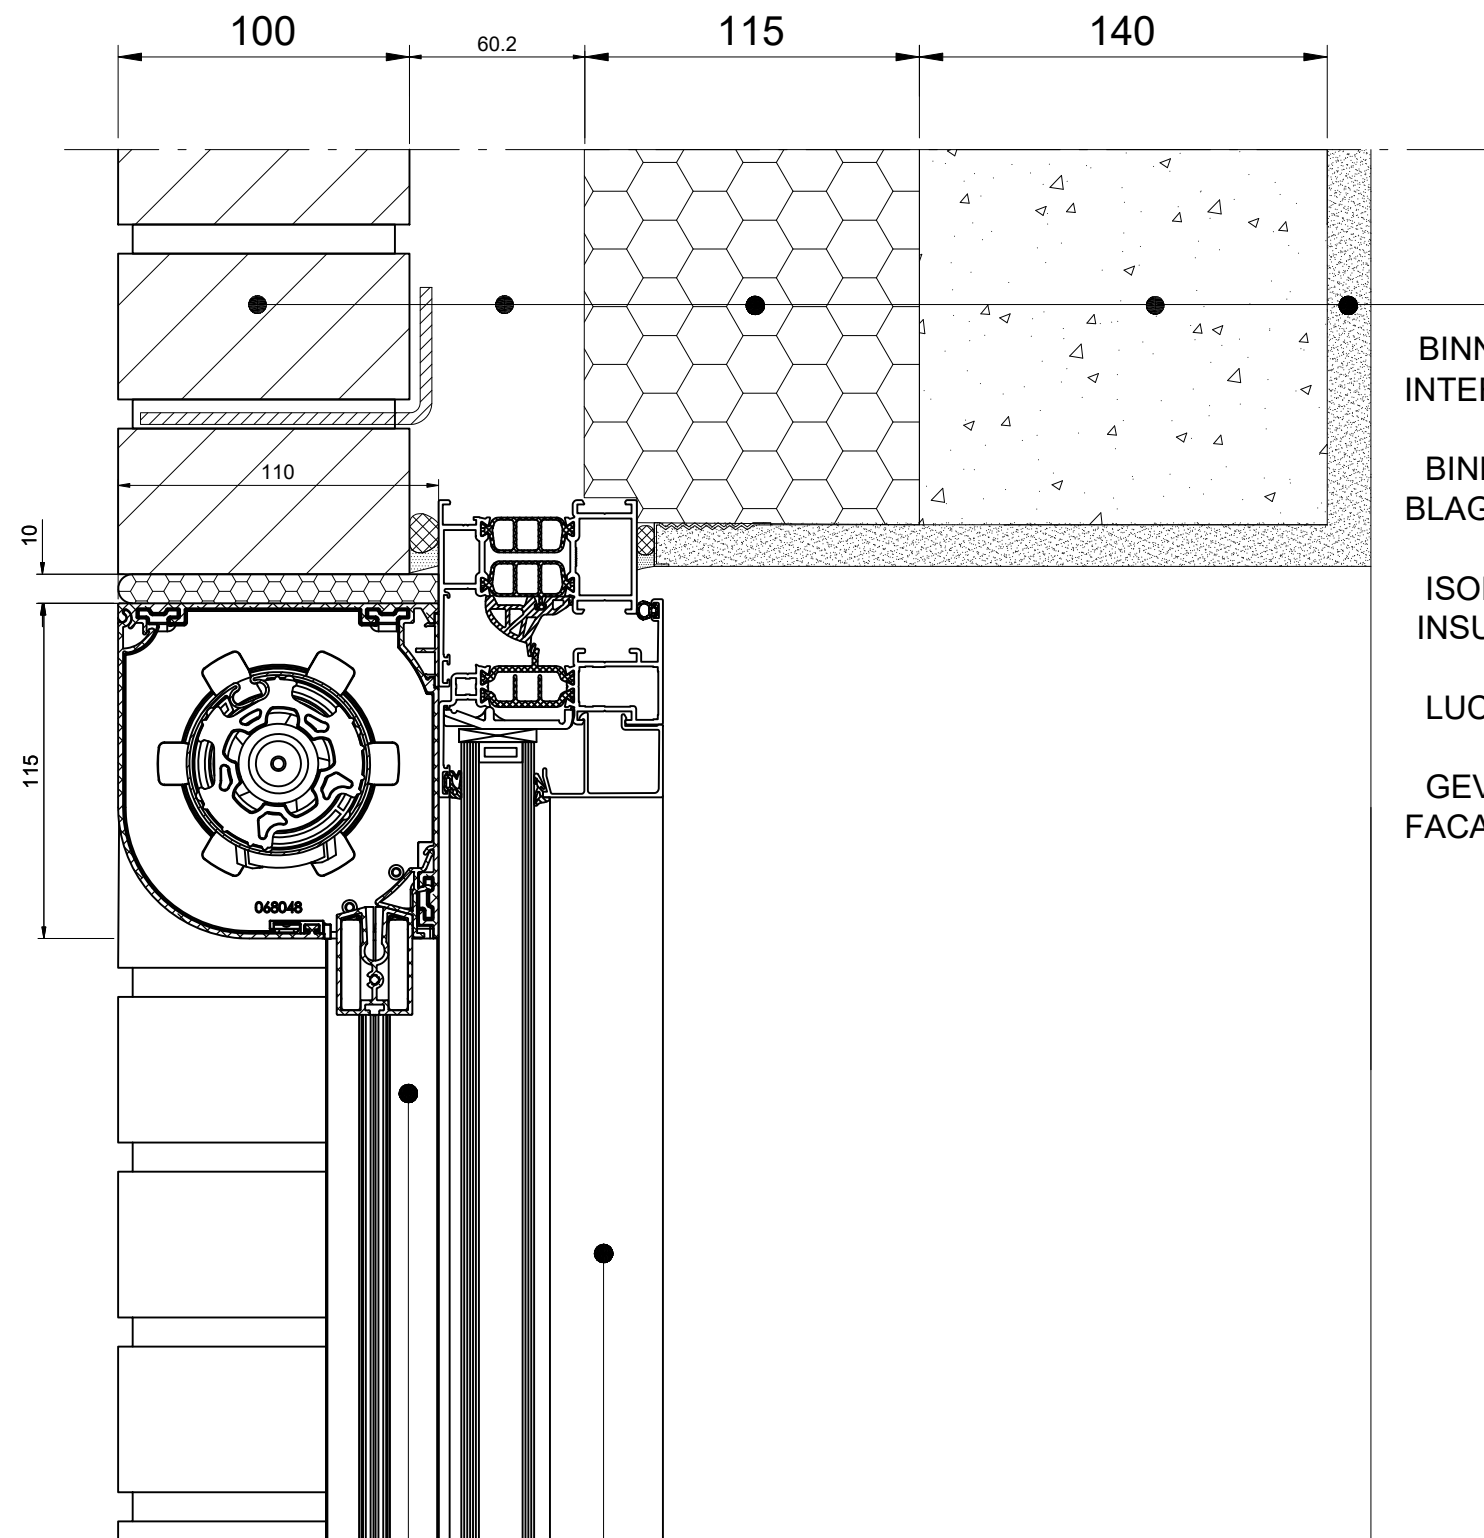

RAAM / FENETRE / WINDOW

BINNENAFWERKING / FINITION -
 INTERIEURE / INTERIOR FINISH
 BINNENSPOUWBLAD / DOU-
 BLAGE INTERIEUR / INNER WALL
 ISOLATIE / ISOLATION /
 INSULATION
 LUCHTSPOUW / CAVITE / CAVITY
 GEVELSTEEN / BRIQUE DE
 FACADE / FACE BRICK

Screen Coolscreen 8 R

Screen COOLSCREEN 8 R 110x115

Wandaansluiting - gevelsteen
 Raccord. murale - brique facade
 Building connection - face brick

Schaal: 1 : 3.5
 Datum: 01-9-2023
 Tek.nr.:
 Tekenaar: Sch:

Industriepark 1/3
 IZ Webbekom 1025
 3290 Diest
 Tel: 013 / 380.111
 www.harol.be