



RAAM / FENETRE / WINDOW

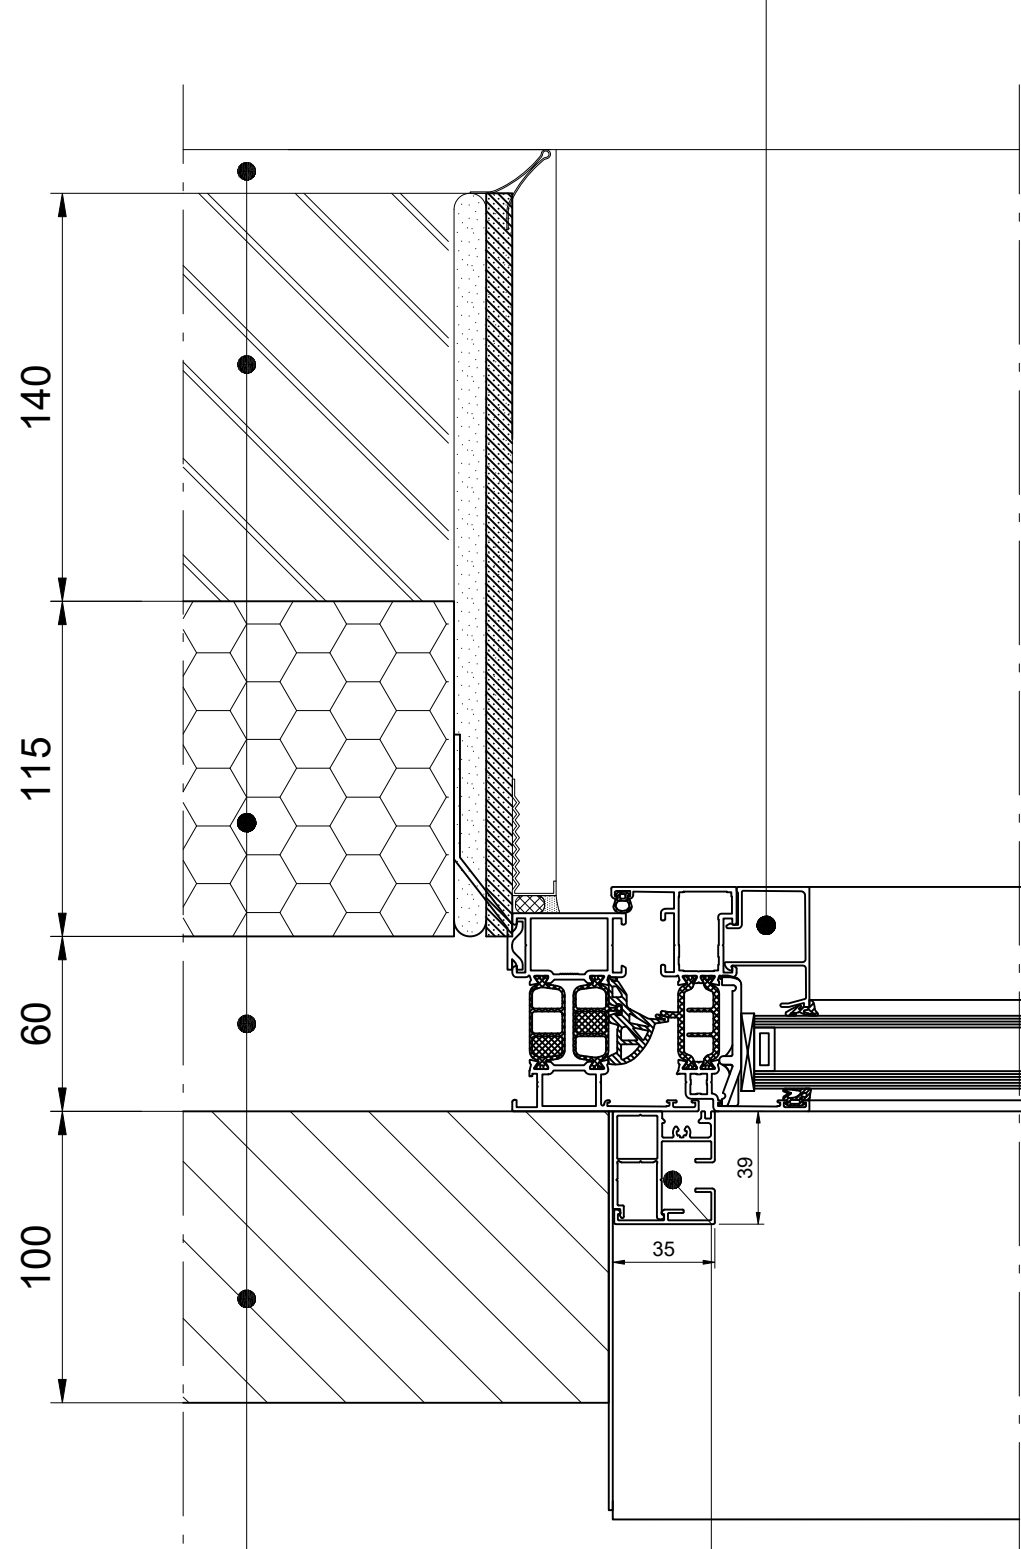

GELEIDER / COULISSE / GUIDE

BINNENAFWERKING / FINITION INTERIEURE / INTERIOR FINISH
 BINNENSPOUWBLAD / DOUBLAGE INTERIEUR / INNER WALL
 ISOLATIE / ISOLATION / INSULATION
 LUCHTSPOUW / CAVITE / CAVITY
 GEVELSTEEN / BRIQUE DE FACADE / FACE BRICK

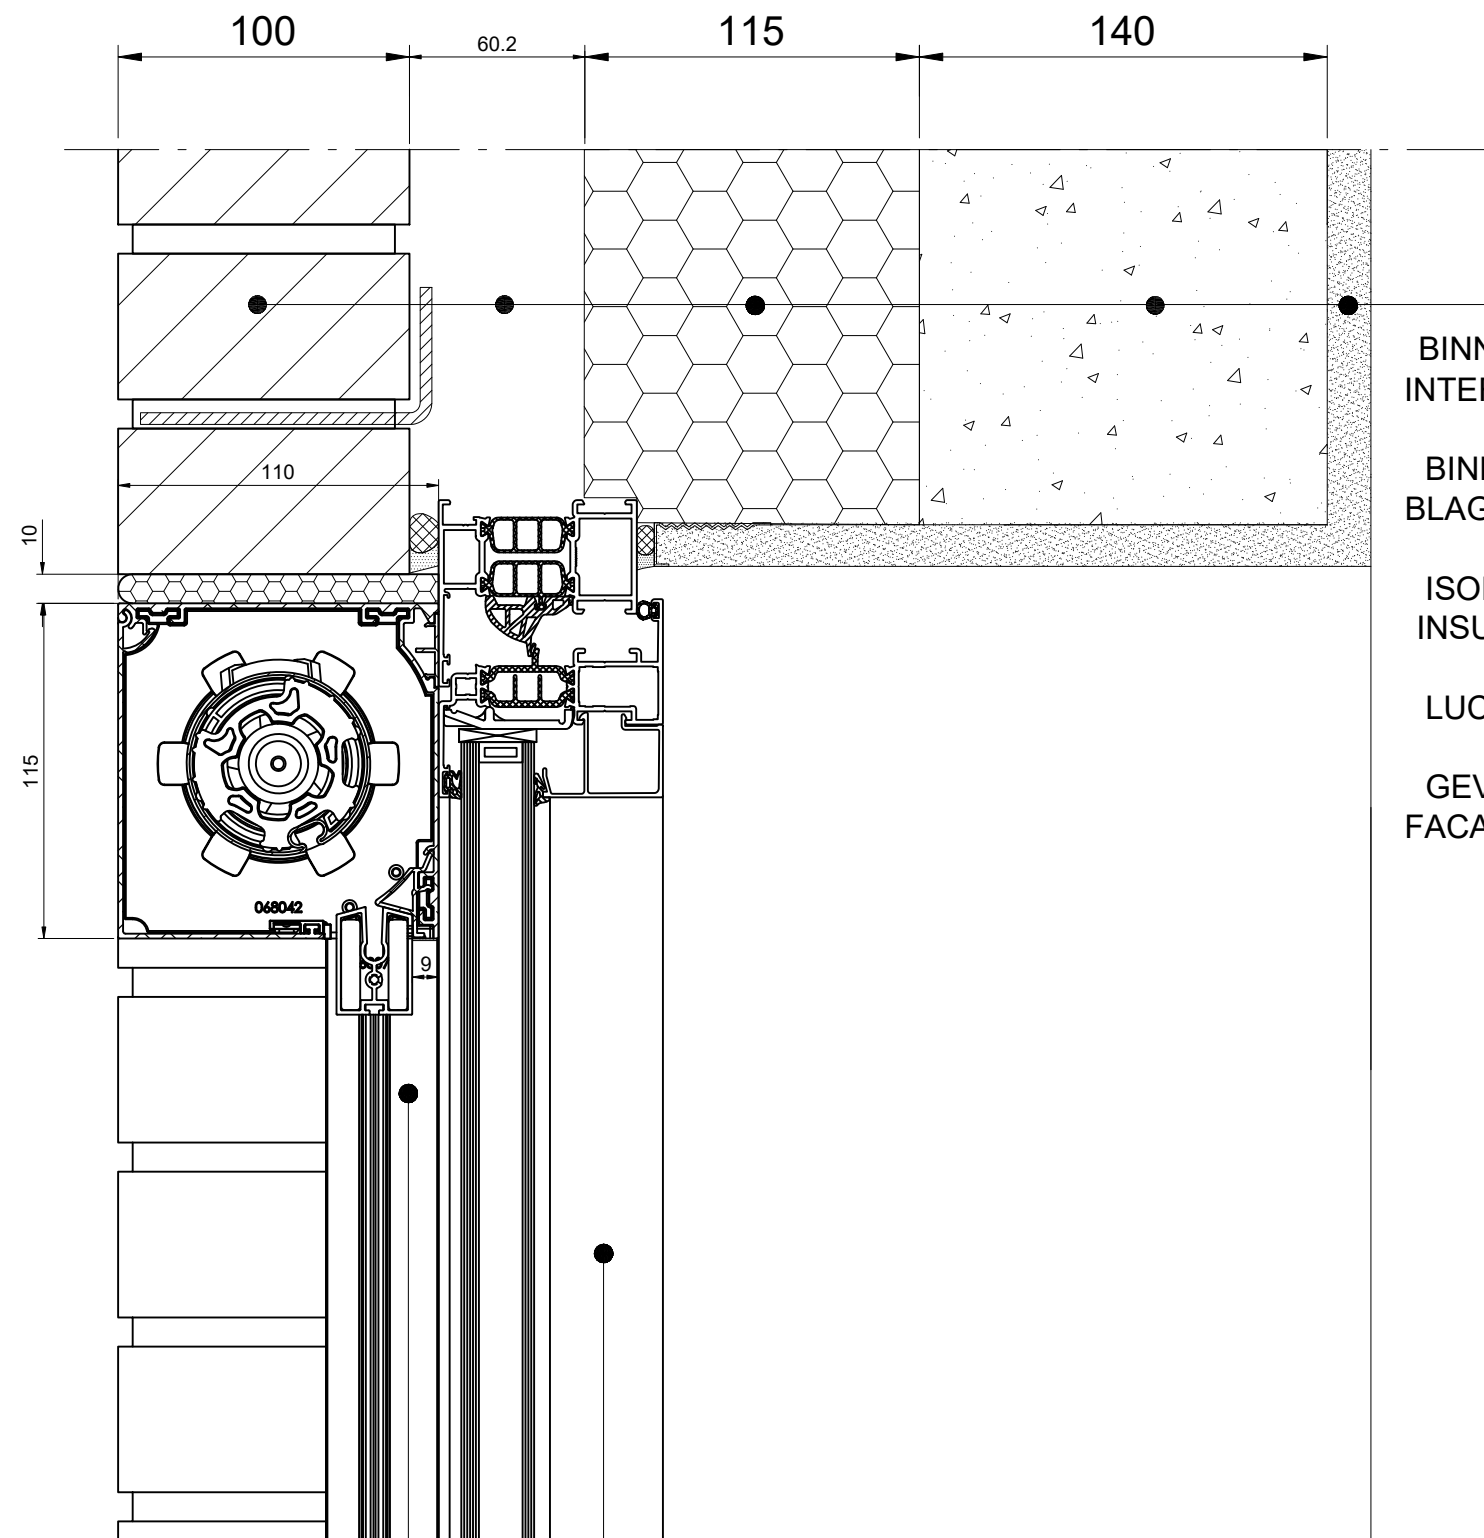

RAAM / FENETRE / WINDOW

Screen Coolscreen 8 S

BINNENAFWERKING / FINITION -
 INTERIEURE / INTERIOR FINISH

BINNENSPOUWBLAD / DOU-
 BLAGE INTERIEUR / INNER WALL

ISOLATIE / ISOLATION /
 INSULATION

LUCHTSPOUW / CAVITE / CAVITY

GEVELSTEEN / BRIQUE DE
 FACADE / FACE BRICK

Screen COOLSCREEN 8 S 110x115

Wandaansluiting - gevelsteen

Raccord. murale - brique facade

Building connection - face brick

Schaal: 1 : 3.5

Datum: 01-9-2023

Tek.nr.:

Tekenaar: Sch:

01-9-2023 11:00:00

Industriepark 1/3
 IZ Webbekom 1025
 3290 Diest
 Tel: 013 / 380.111

www.harol.be