



RAAM / FENETRE / WINDOW

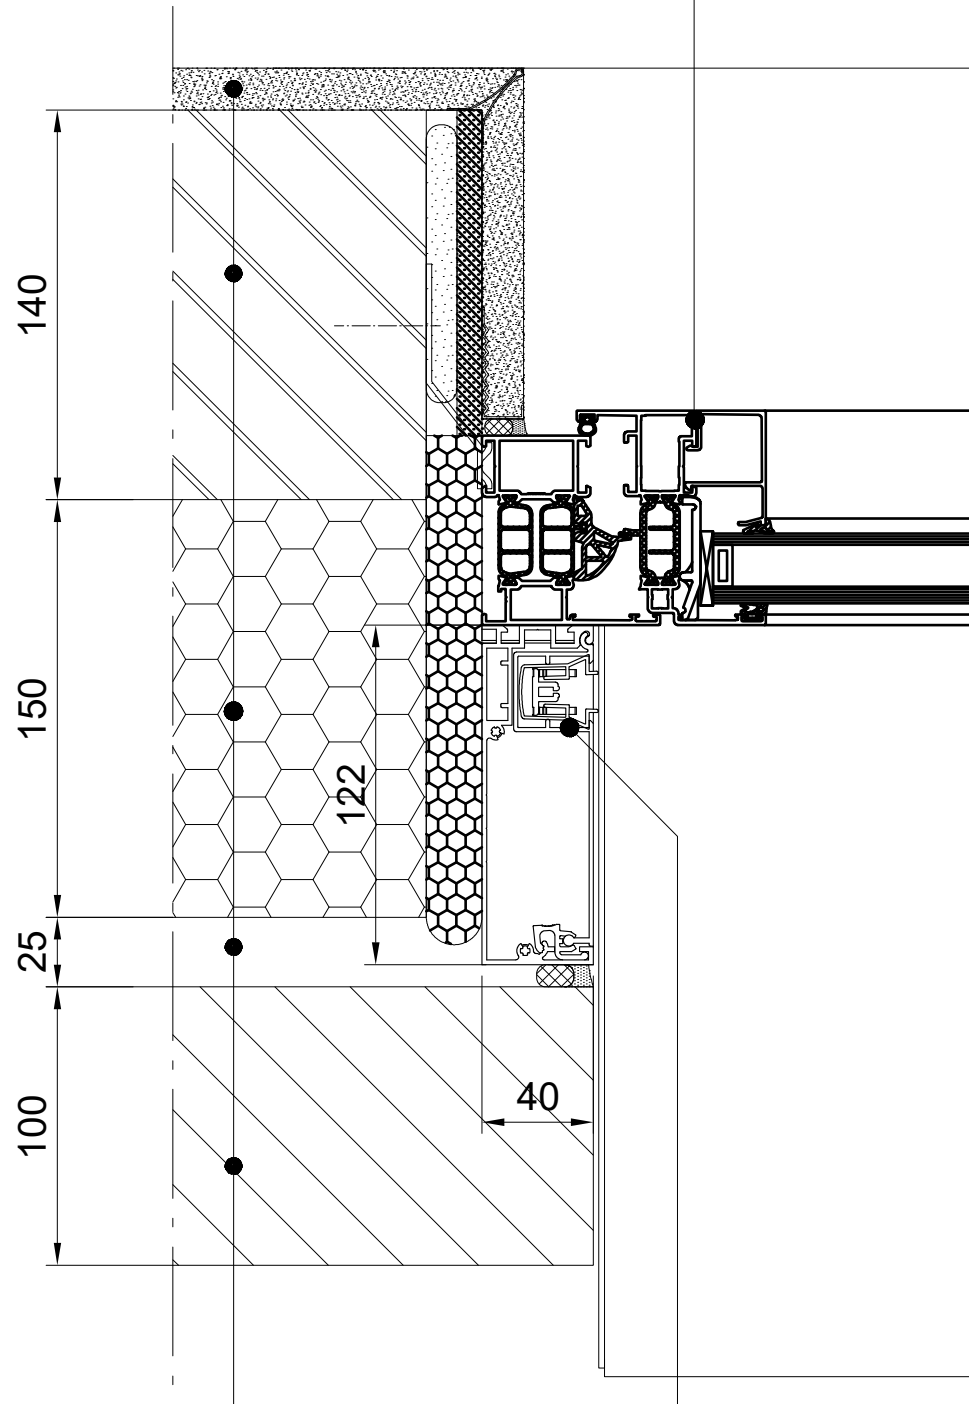

GELEIDER / COULISSE / GUIDE 1120

BINNENAFWERKING / FINITION INTERIEURE / INTERIOR FINISH
 BINNENSPOUWBLAD / DOUBLAGE INTERIEUR / INNER WALL
 ISOLATIE / ISOLATION / INSULATION
 LUCHTSPOUW / CAVITE / CAVITY
 GEVELSTEEN / BRIQUE DE FACADE / FACE BRICK

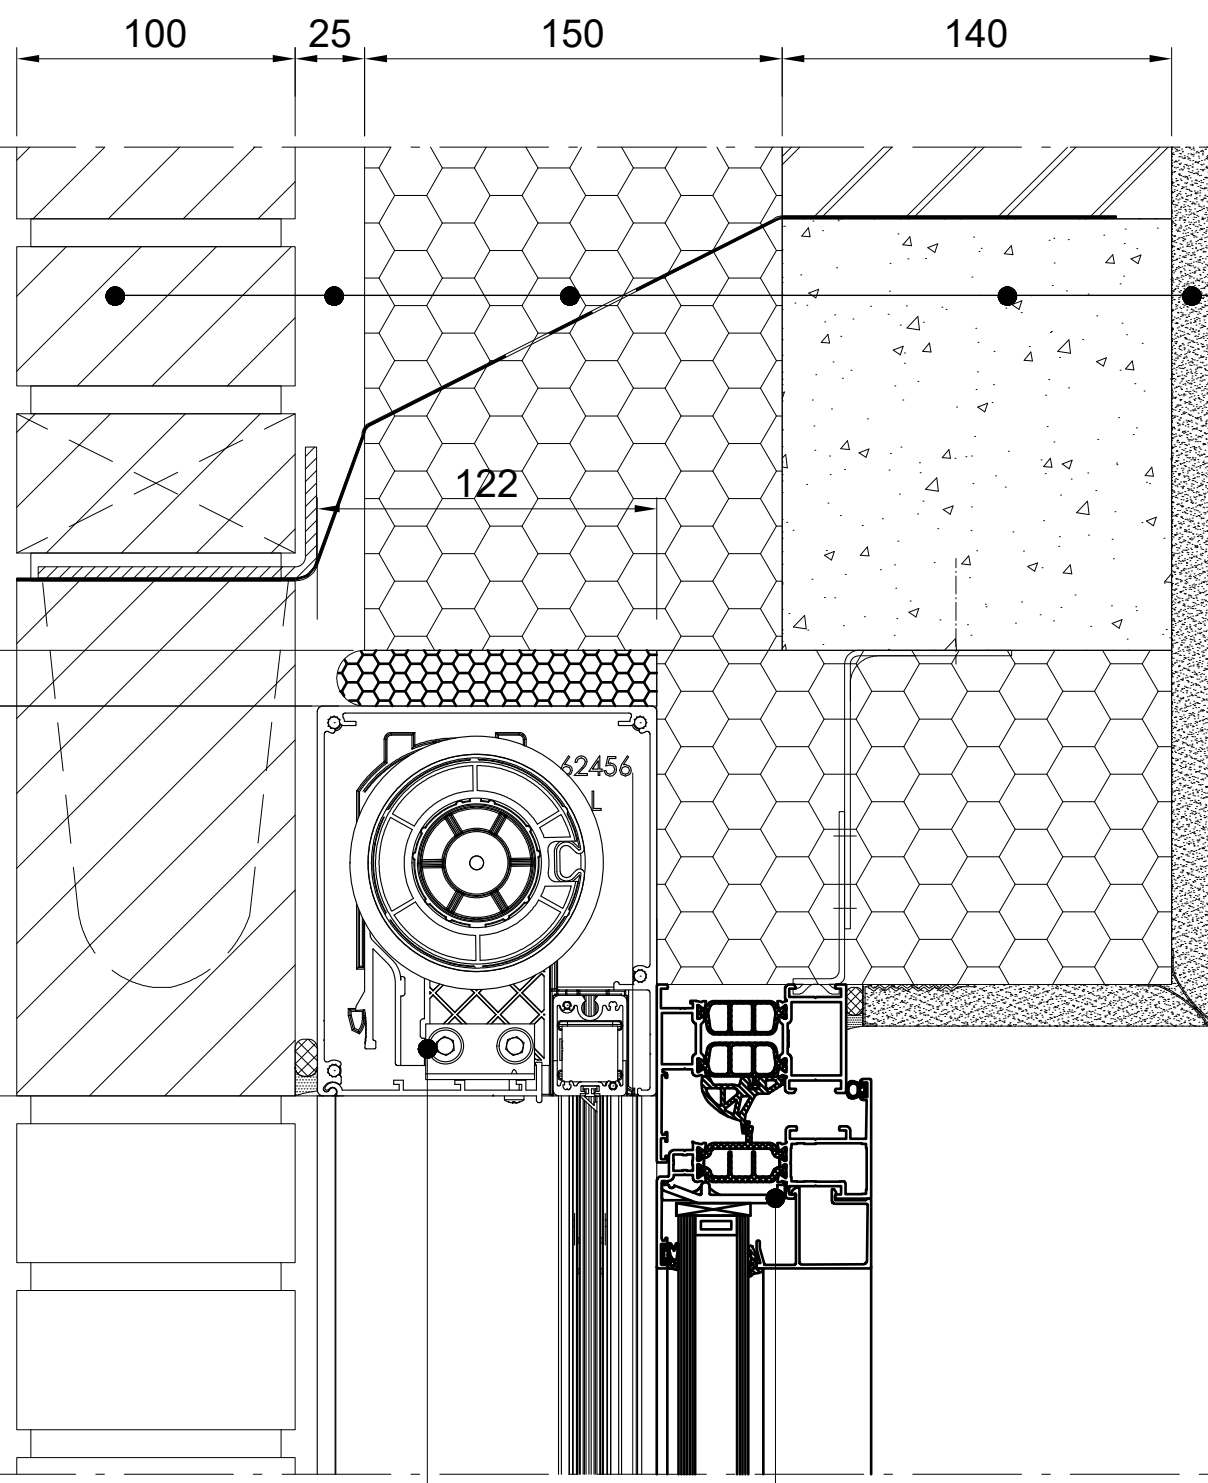

RAAM / FENETRE / WINDOW

Screen SC1000

BINNENAFWERKING / FINITION -
 INTERIEURE / INTERIOR FINISH
 BINNENSPOUWBLAD / DOU-
 BLAGE INTERIEUR / INNER WALL
 ISOLATIE / ISOLATION /
 INSULATION
 LUCHTSPOUW / CAVITE / CAVITY
 GEVELSTEEN / BRIQUE DE
 FACADE / FACE BRICK

Wandaansluiting Screen SC1000-ZIP

Wandaansluiting - gevelsteen geleider 1120

Aantal: -

Raccord. murale - brique facade - coulisse 1120

Datum: 06-02-2017

Building connection - face brick - guide 1120

Tek.n.r.:

Tekenaar: D.B. | Sch: n.v.t.

HAROL

Industriepark 1/3
 IZ Webbekom 1025
 3290 Diest
 Tel: 013 / 380.111

www.harol.be